
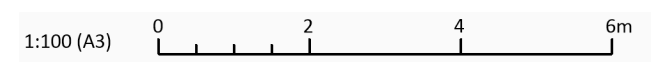


100mm

SCALE FOR VALIDATING SIZE OF A3 PLOT ONLY

0

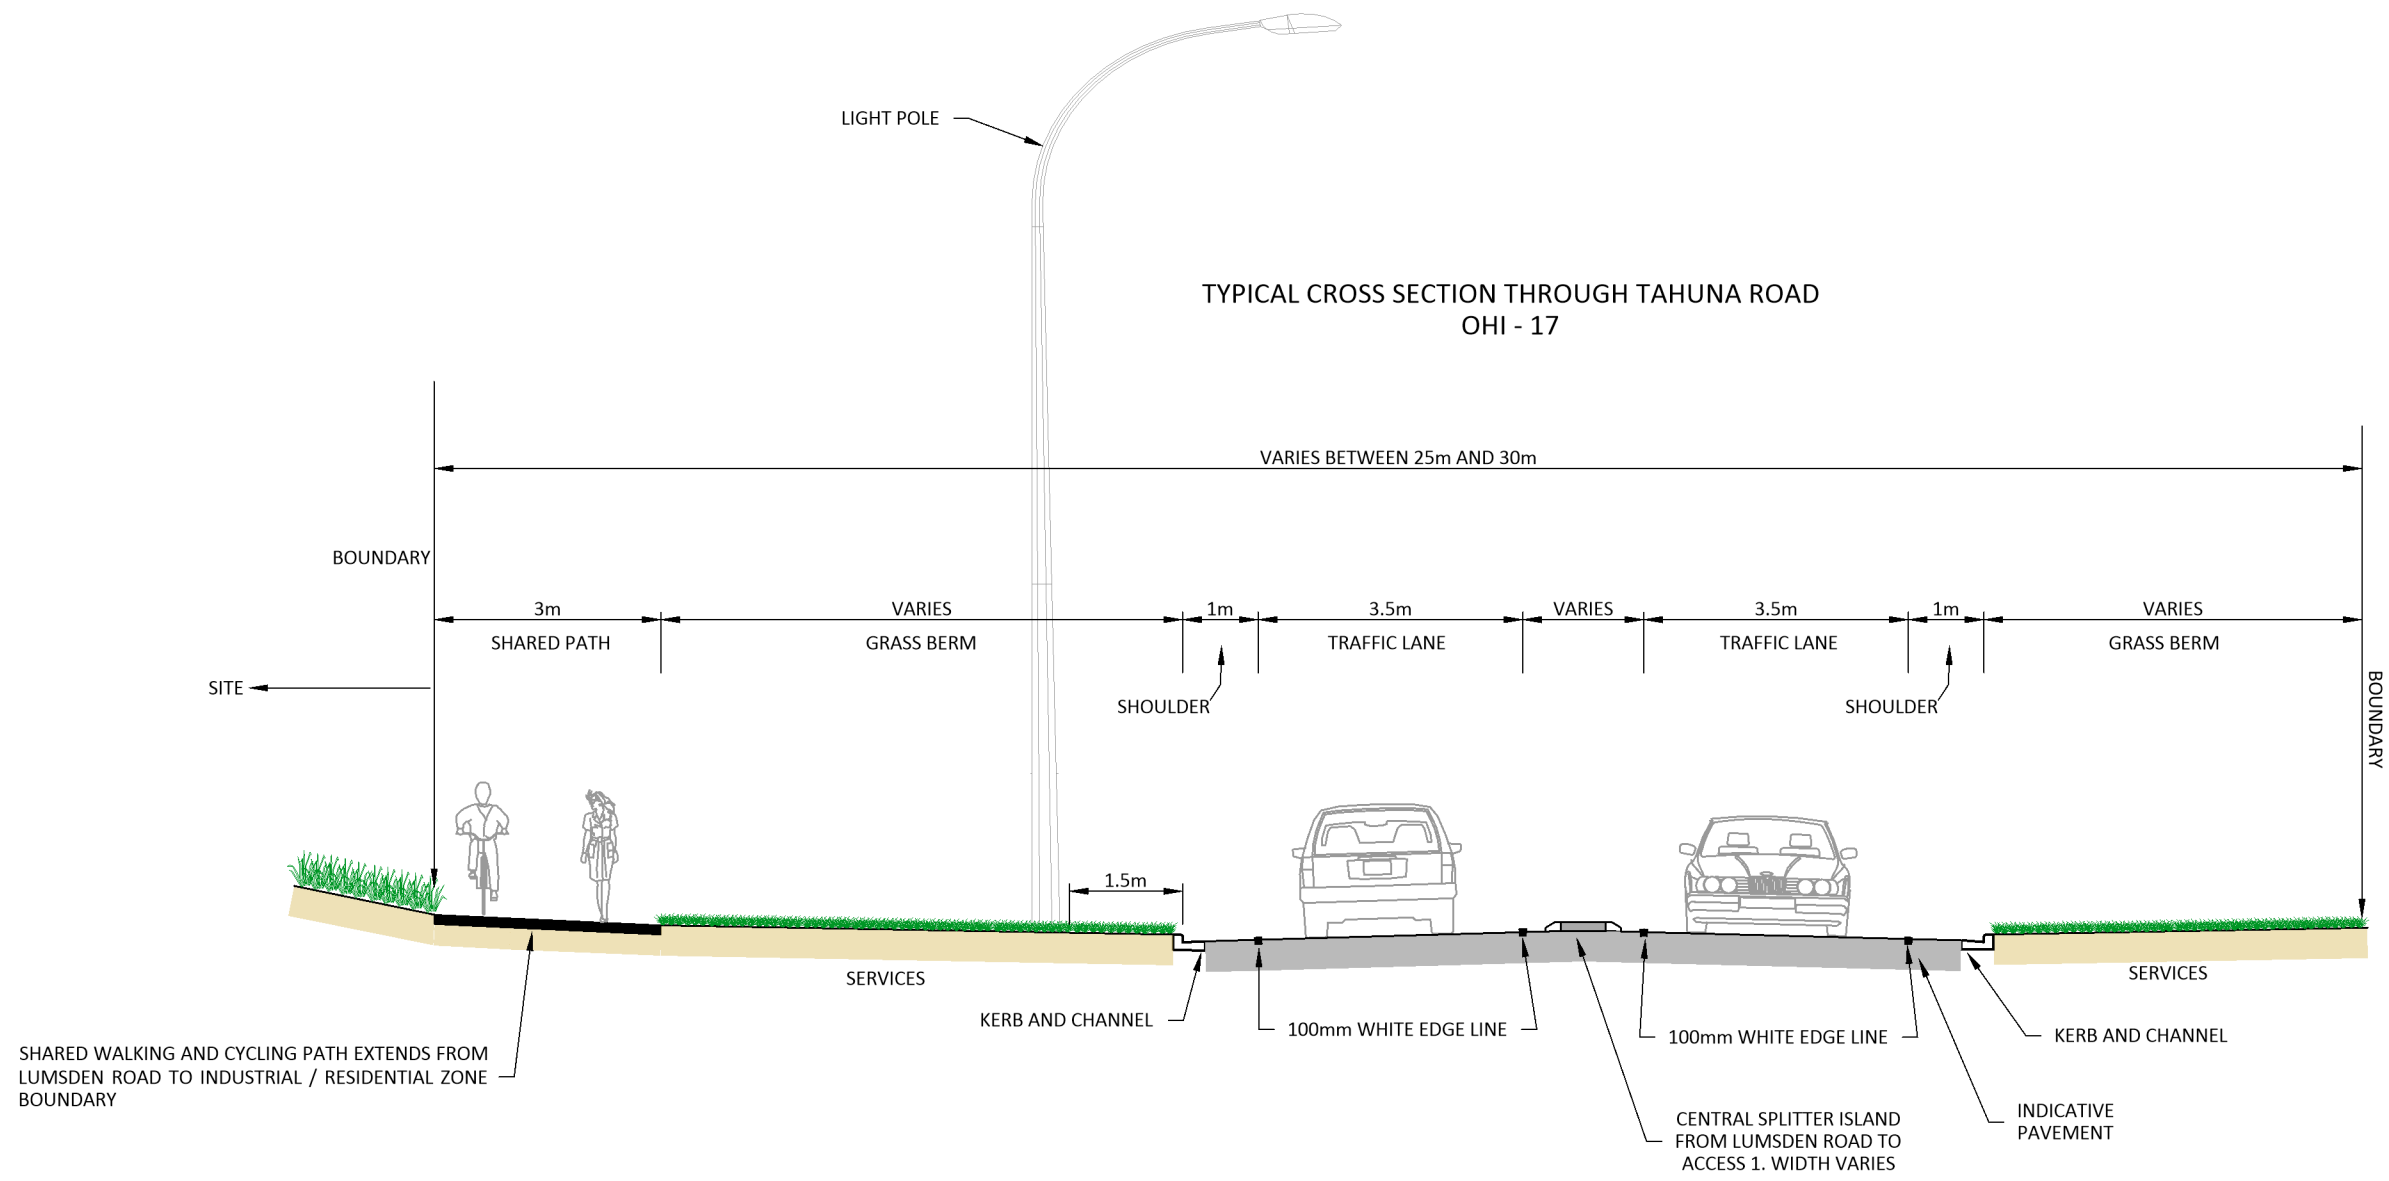

K:\145860\Ohinewai Development\Drawing\145860-08-0208.dwg 22/6/2021 10:11 AM\lbeibman Plotter: 22 Jun 2021 10:11 AM

REV	DATE	ISSUE/REVISION DETAIL	BY	CHK	APPR
C	22/06/2021	REVISED DETAIL AND SCALE	LB	CI	CI
B	08/05/2020	DESIGN UPDATE	LB	RB	CI
A	29/10/2019	DESIGN ISSUE	RB	CI	CI

DESIGNED	CHECKED
RB	CI
DRAWN	APPROVED
RB	CI

mix model version:



CLIENT **AMBURY PROPERTIES LTD**

PROJECT **OHINEWAI DEVELOPMENT
SLEEPYHEAD ESTATE REZONING**

DRAWING **TYPICAL ROAD CROSS SECTION
TAHUNA ROAD**



STATUS	
PRELIMINARY	
DATE	SCALE (ORIGINAL SIZE A3)
29/10/2019	1 : 100
DRAWING NUMBER	REVISION
145860-08-0208	C

100mm

SCALE FOR VALIDATING SIZE OF A3 PLOT ONLY

0

TYPICAL CROSS SECTION THROUGH LUMSDEN ROAD OHI-18

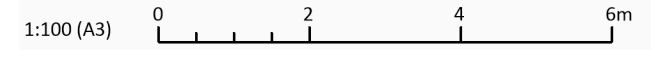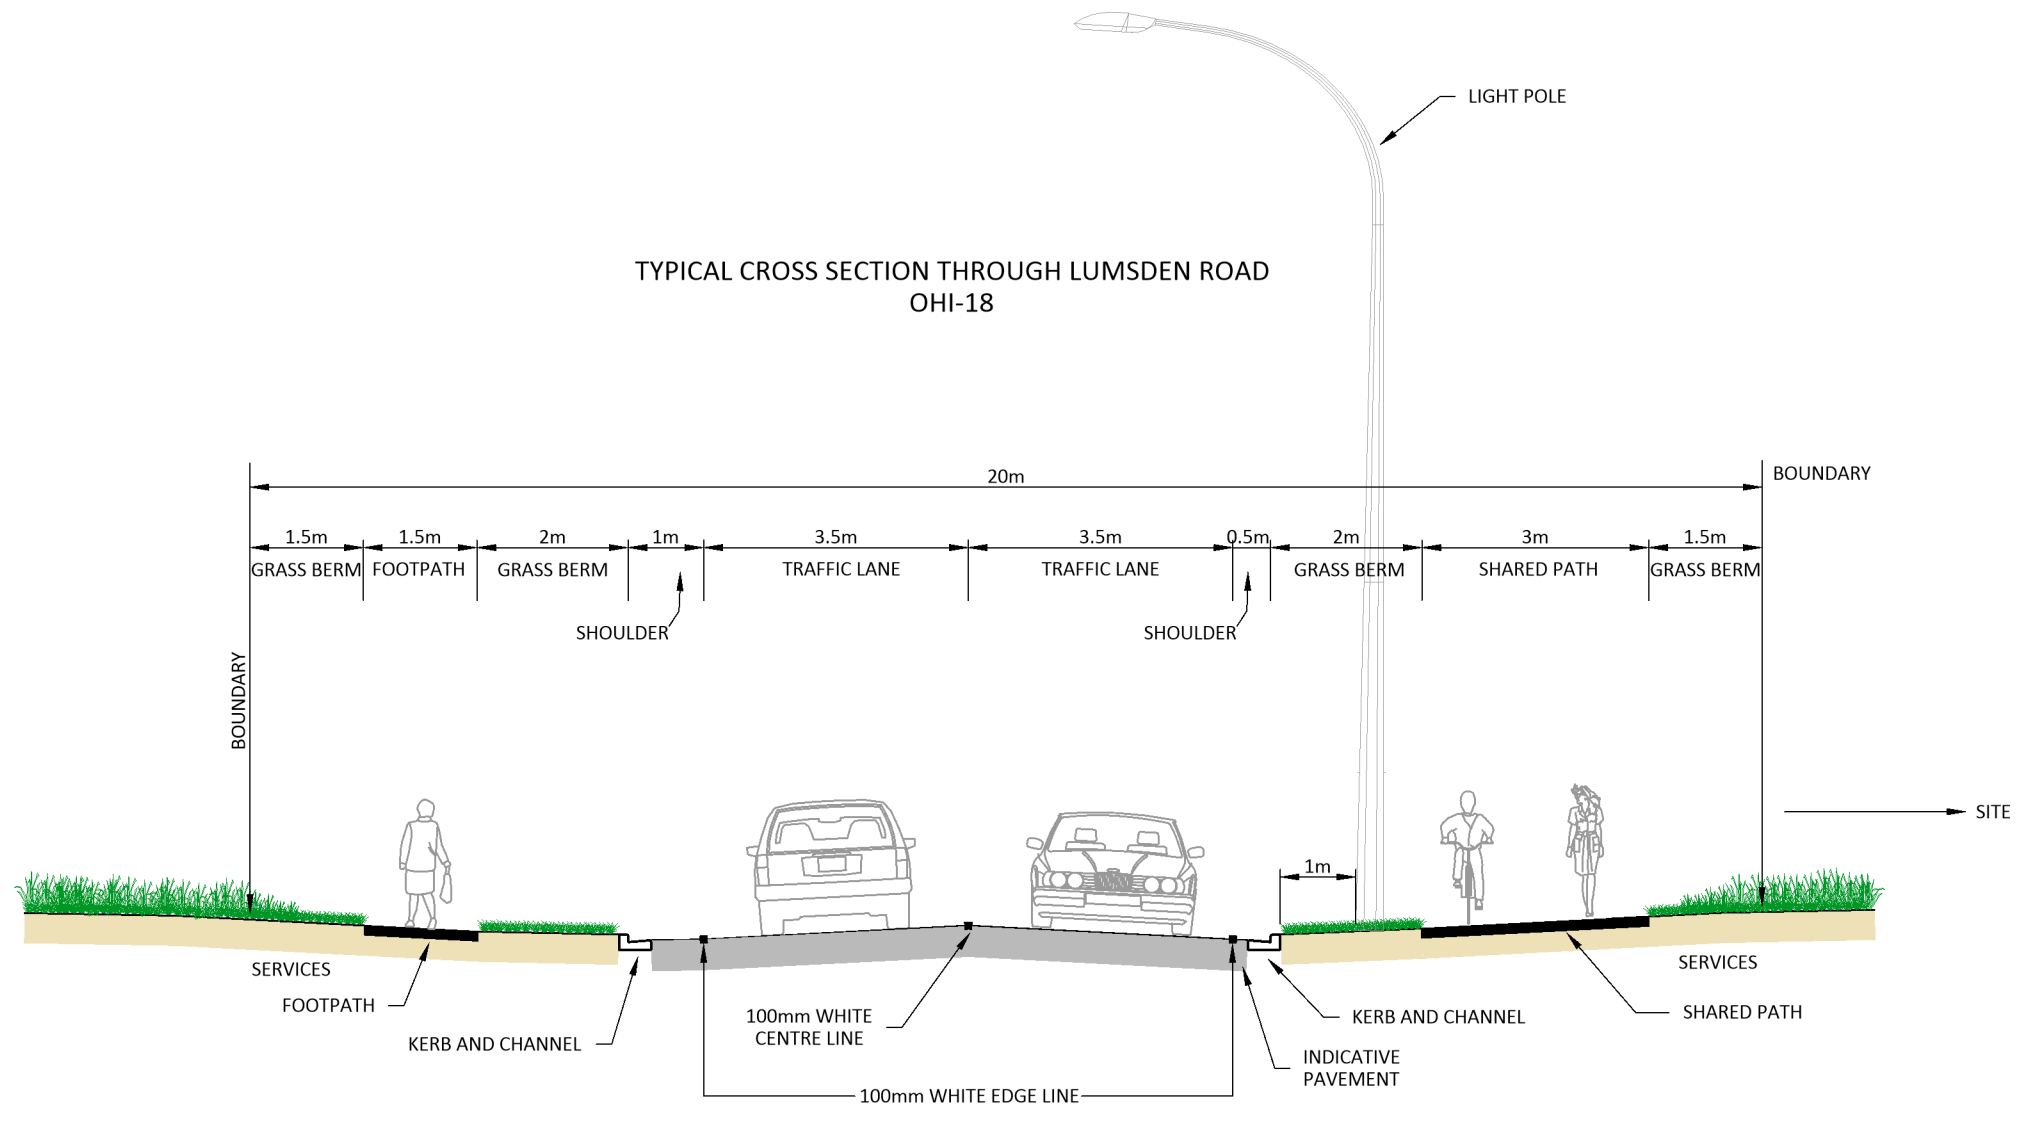

K:\145860\OhiNewai Development\Drawing\145860-08-0210.dwg, 22/6/2021 10:09 AM\lbeibman Plotted: 22 Jun 2021 10:09 AM

DESIGNED	CHECKED			
RB	CI			
DRAWN	APPROVED			
RB	CI			
mix model version:				
DATE	ISSUE/REVISION DETAIL	BY	CHK	APPR
C 22/06/2021	REVISED DETAIL AND SCALE	LB	CI	CI
B 03/04/2020	DESIGN UPDATE	LB	RB	CI
A 29/10/2019	DESIGN ISSUE	RB	CI	CI



CLIENT **AMBURY PROPERTIES LTD**



PROJECT **OHINEWAI DEVELOPMENT
SLEEPYHEAD ESTATE REZONING**

DRAWING **TYPICAL ROAD CROSS SECTION
LUMSDEN ROAD**

STATUS PRELIMINARY	
DATE 29/10/2019	SCALE (ORIGINAL SIZE A3) 1:100
DRAWING NUMBER 145860-08-0210	REVISION C

Appendix A - Road Cross Sections

TYPICAL CROSS SECTION THROUGH BALEMI ROAD
OHI - 19

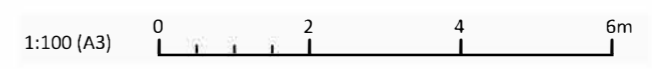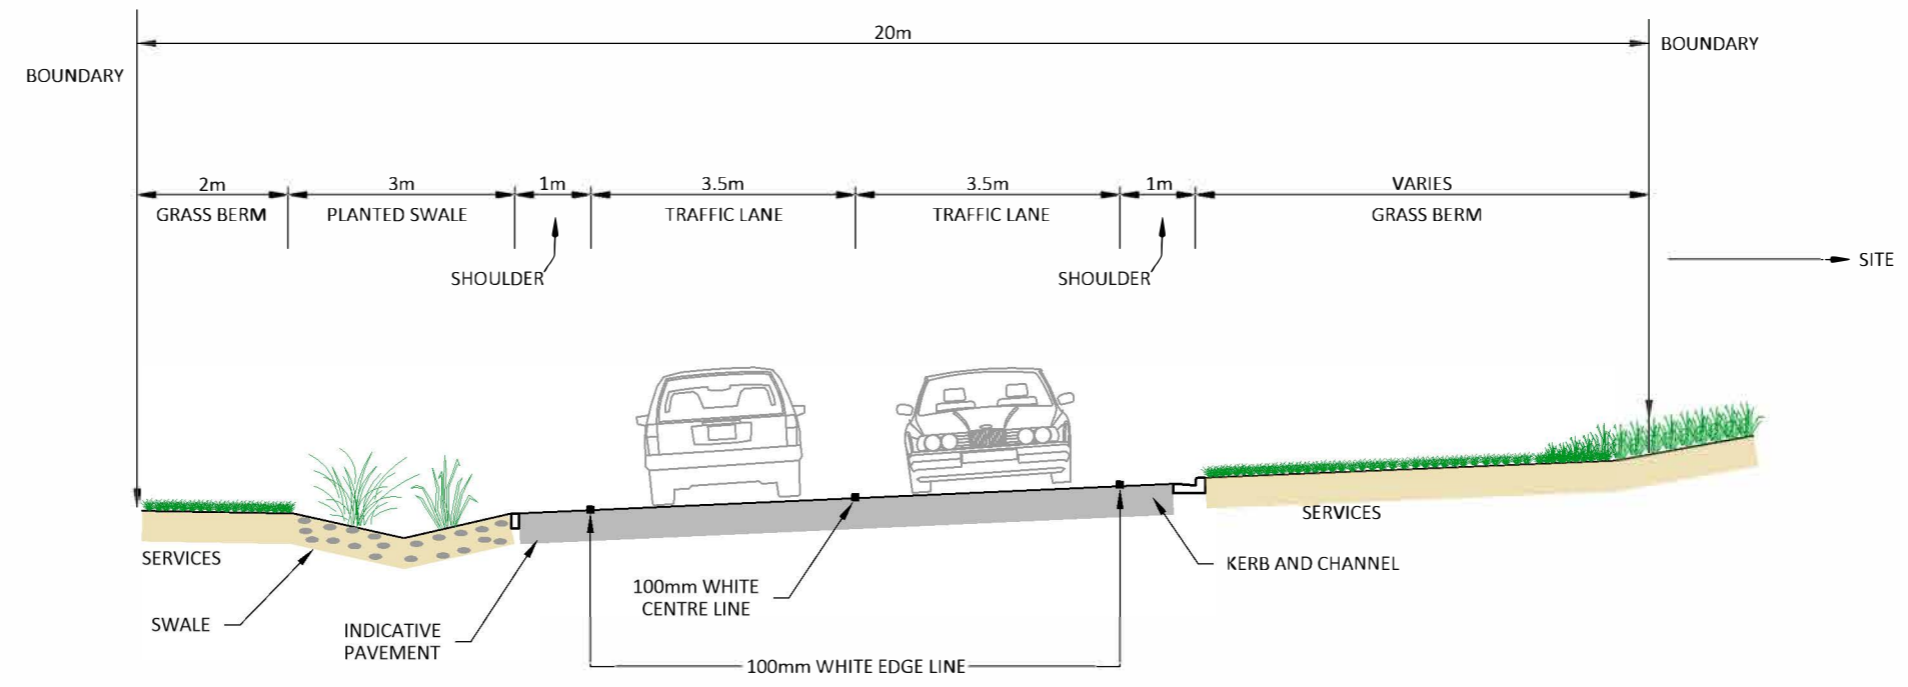

K:\145860\Ohinewai Development\Drawings\145860-08-0212.dwg 29/10/2019 10:01 AM I:\b\man\p\res\22 Jun 2021 10:01 AM

DESIGNED	CHECKED			
RB	CI			
DRAWN	APPROVED			
RB	CI			
mix model version:				
DATE	ISSUE/REVISION DETAIL	BY	CHK	APPR
A	29/10/2019	RB	CI	CI
B	03/04/2020	LB	RB	CI
C	22/06/2021	LB	CI	CI



CLIENT
AMBURY PROPERTIES LTD

PROJECT
**OHINEWAI DEVELOPMENT
SLEEPYHEAD ESTATE REZONING**

DRAWING
**TYPICAL ROAD CROSS SECTION
BALEMI ROAD**

STATUS PRELIMINARY	
DATE 29/10/2019	SCALE (ORIGINAL SIZE A3) 1 : 100
DRAWING NUMBER 145860-08-0212	REVISION C