


SUNSET BEACH CARPARK LAYOUT

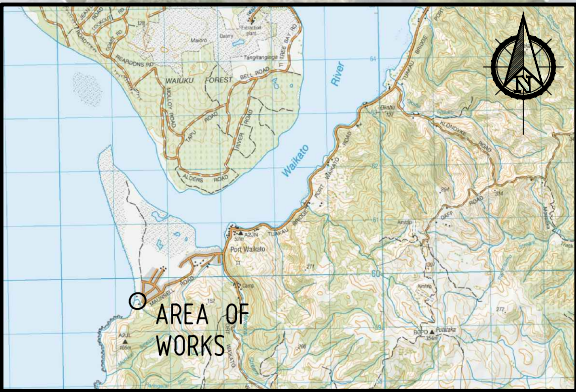


LOCALITY PLAN

NOT TO SCALE

LEGEND

- EXISTING FENCE
- EXISTING ROAD SIGN
- TOP OF BANK
- RELOCATED FENCE
- PROPOSED FENCE
- PROPOSED ROAD SIGN

J:\PROGRAMME DELIVERY PROJECTS\1819 INFO\PROF SERVICES\TEMP PROJECTS\SUNSET BEACH CARPARK\CAD\ACAD\SUNSET BEACH CARPARK FOR FACEBOOK.DWG PLOT DATE: 21 Oct 2019 PLOTTED BY: MARK SHAW

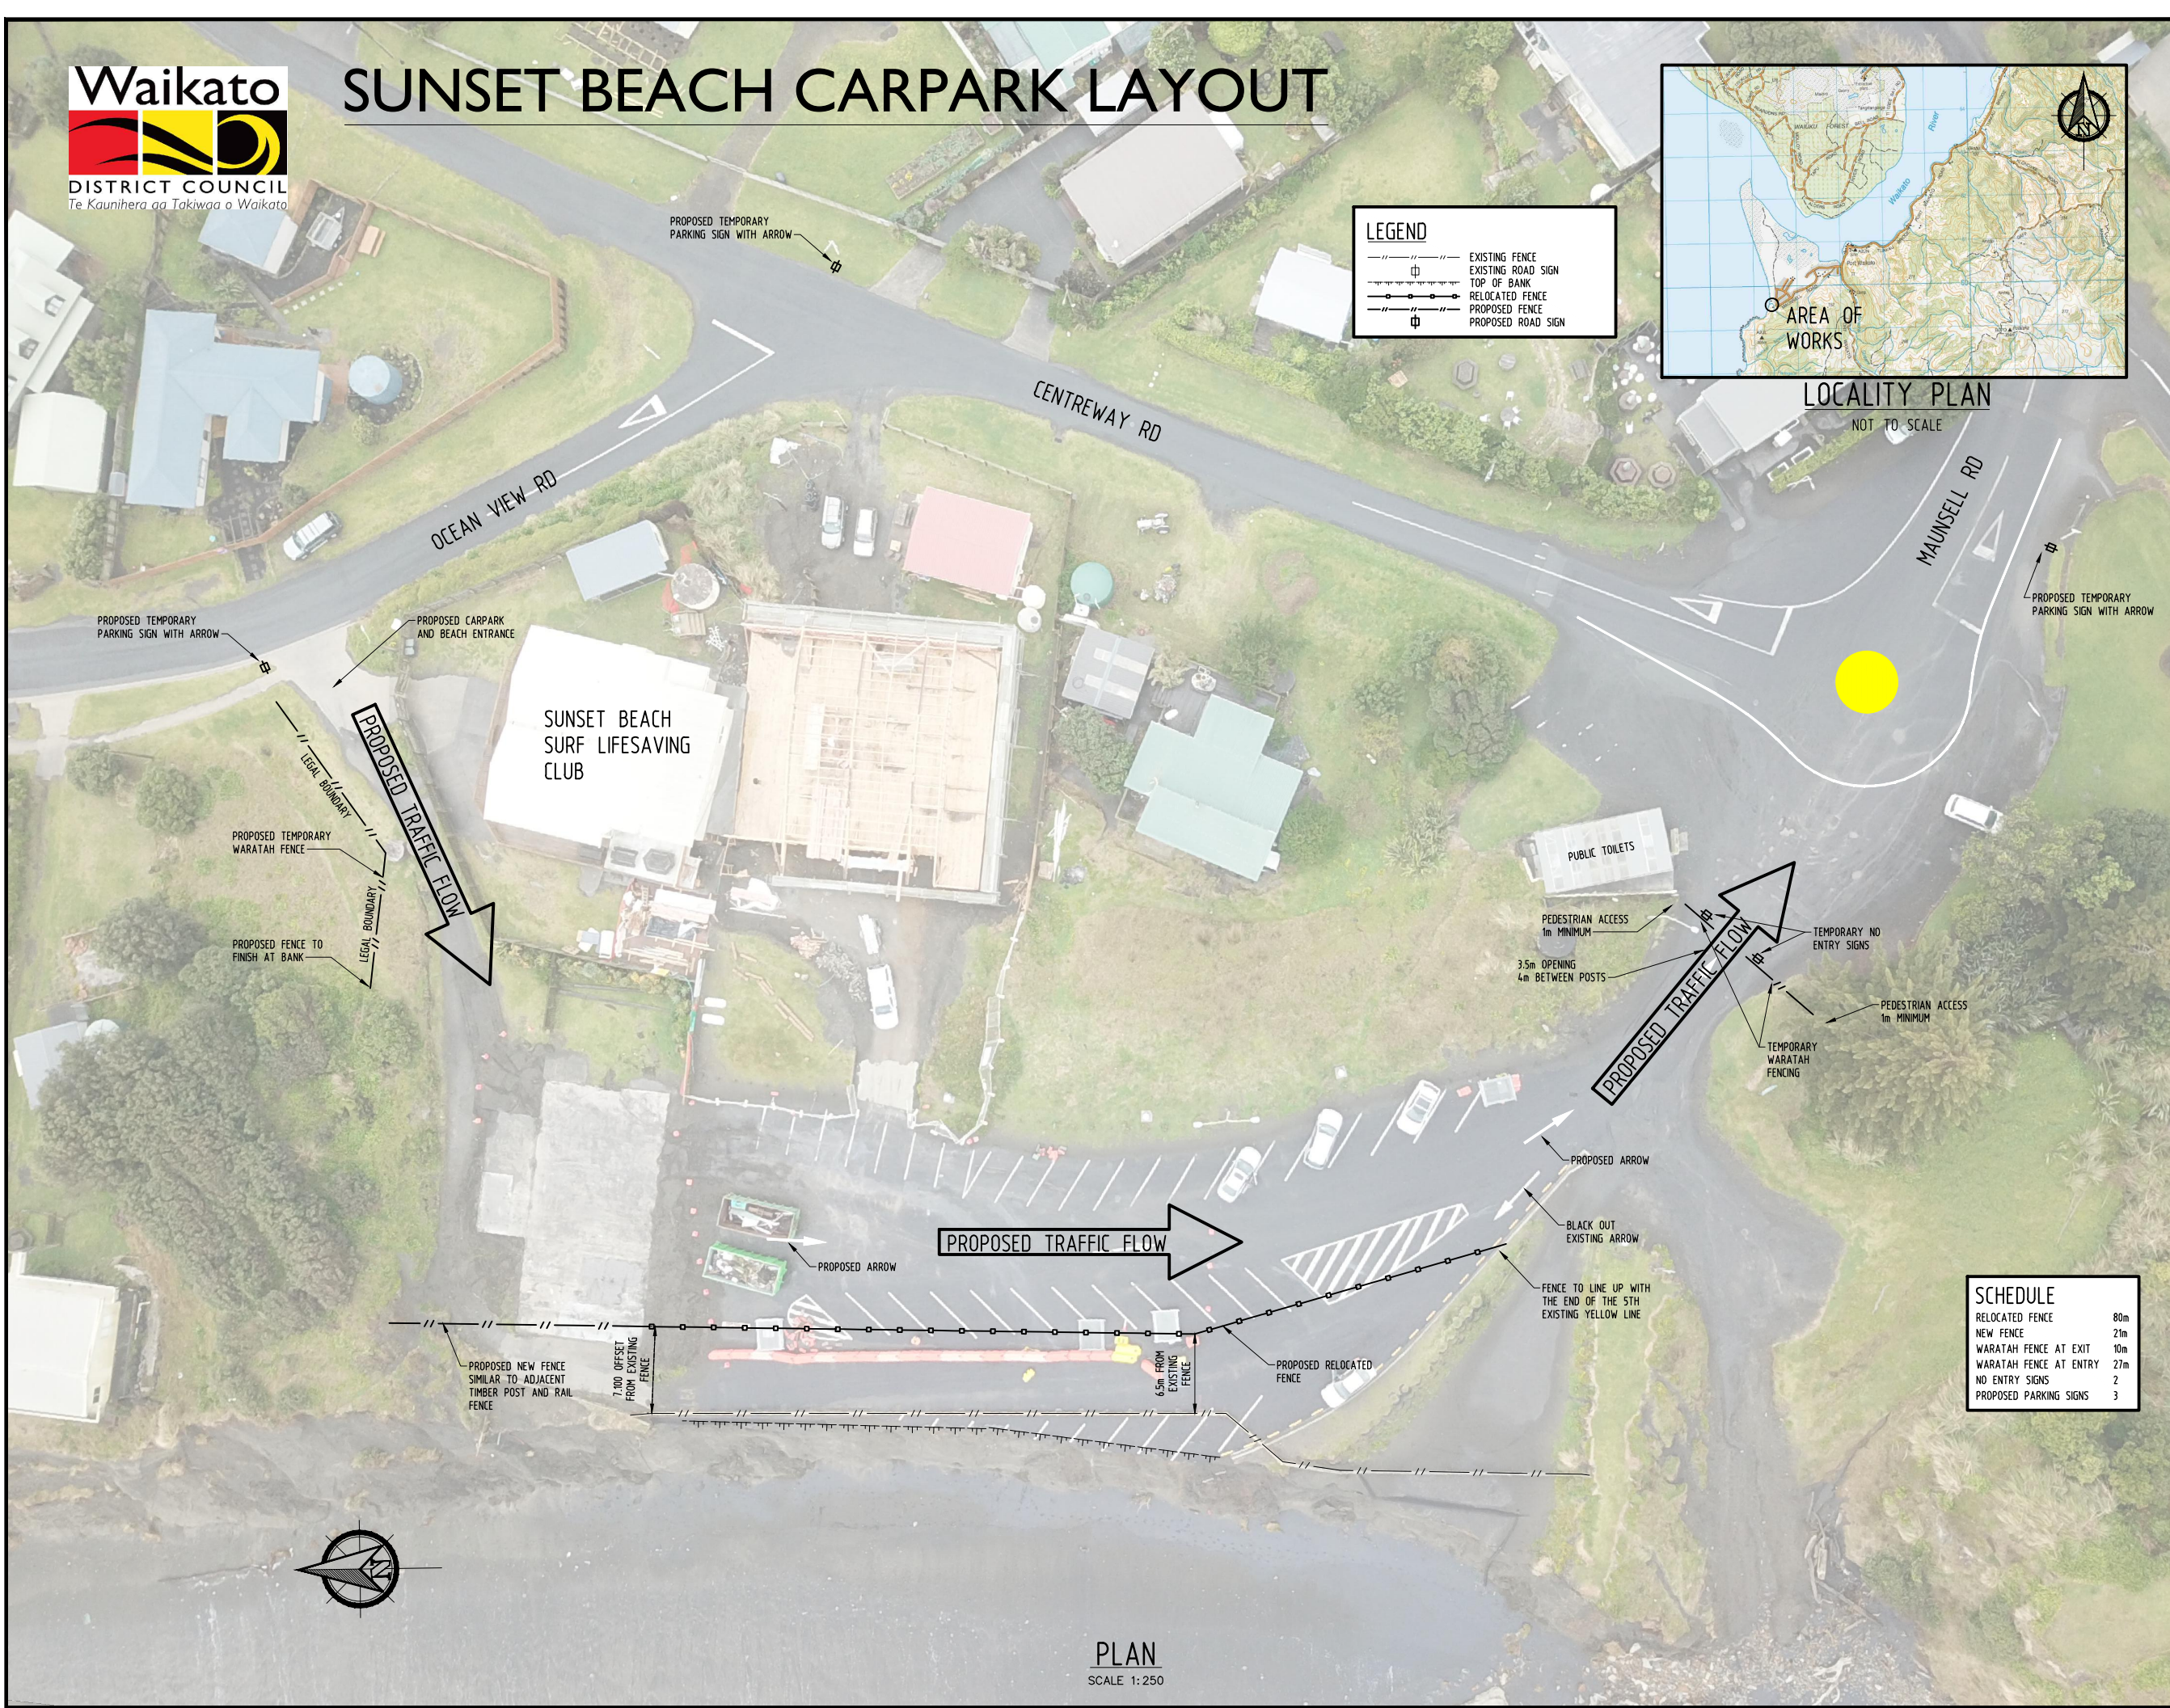

SCHEDULE

RELOCATED FENCE	80m
NEW FENCE	21m
WARATAH FENCE AT EXIT	10m
WARATAH FENCE AT ENTRY	27m
NO ENTRY SIGNS	2
PROPOSED PARKING SIGNS	3

PLAN
SCALE 1:250

NOTES

	BY	SIGNED	DATE
DESIGN	MWS		
DRAWN	MWS		
REVIEWED BY			
P. McPHERSON - COMMUNITY PROJECTS MANAGER			/ /
APPROVED			DATE
			/ /
			DATE
R2-FB - TRAFFIC FLOW ARROWS ADDED	PEM		21/10
R2 - DESIGN SIMPLIFIED	PEM		21/10
R1 - REVISED FENCE AND SIGN LOCATIONS	PEM		15/10
REVISION		APP'D	DATE

WAIKATO
DISTRICT ALLIANCE

CLIENT:

Waikato
DISTRICT COUNCIL
Te Kaunihera aa Takiwaa o Waikato

PROJECT

SUNSET BEACH CARPARK RECONFIGURATION

SHEET TITLE

PROPOSAL FOR DISCUSSION

STATUS

DRAFT	
CONTRACT NUMBER	DATE
-	OCTOBER 2019
SCALE	SHEET
1:250 AT A1	01
PROJECT NUMBER	REVISION
	R2 - FB