


SUMMARY (AREA)						
YEAR	STAGE	INDUSTRIAL AREA (m <sup>2</sup> )	BUSINESS AREA (m <sup>2</sup> )	GENERAL RESIDENTIAL NO. OF LOTS	MEDIUM RESIDENTIAL NO. OF LOTS	FACTORY STAGE
YEAR 2	STAGE 1	-	-	-	-	F1
YEAR 3	STAGE 2A	-	-	77	68	-
	STAGE 2B	100900	-	-	-	-
	STAGE 2C	-	21900	-	-	-
	STAGE 2D	-	31300	-	-	-
YEAR 4	STAGE 3A	-	1000	44	170	F2
	STAGE 3B	116000	-	-	-	
YEAR 5	STAGE 4	-	-	44	201	-
YEAR 6	STAGE 5A	48200	-	-	-	F3 + RAIL SIDING
	STAGE 5B	-	34300	-	-	
	STAGE 5C	-	-	-	74	
YEAR 7	STAGE 6	-	-	114	44	-
YEAR 8	STAGE 7	-	-	77	66	-
YEAR 9	STAGE 8	-	-	63	50	F4
TOTAL		265100	88500	419	673	

SUMMARY (ROADING)							
YEAR	STAGE	INDUSTRIAL ROAD (m)	COMMERCIAL ROAD 1 (m)	COMMERCIAL ROAD 3 (m)	RESIDENTIAL ROAD 1 (m)	RESIDENTIAL ROAD 2 (m)	RESIDENTIAL ROAD 3 (m)
YEAR 2	STAGE 1	-	-	-	-	-	-
YEAR 3	STAGE 2A	-	-	-	134.93	636.98	850.76
	STAGE 2B	746.31	310.29	-	-	-	-
	STAGE 2C	-	183.66	-	-	-	-
	STAGE 2D	-	-	146.88	-	-	-
YEAR 4	STAGE 3A	-	-	-	-	180.36	1027.01
	STAGE 3B	991.55	-	-	-	-	-
YEAR 5	STAGE 4	-	-	-	-	749.76	1173.93
YEAR 6	STAGE 5A	-	-	-	-	238.27	-
	STAGE 5B	-	-	234.17	-	-	-
	STAGE 5C	-	-	-	-	-	121.2
YEAR 7	STAGE 6	-	-	-	-	421.01	1067.73
YEAR 8	STAGE 7	-	-	-	-	239.32	661.73
YEAR 9	STAGE 8	-	-	-	-	175.67	593.44
TOTAL		1737.86	493.95	381.05	134.93	2641.37	5495.8

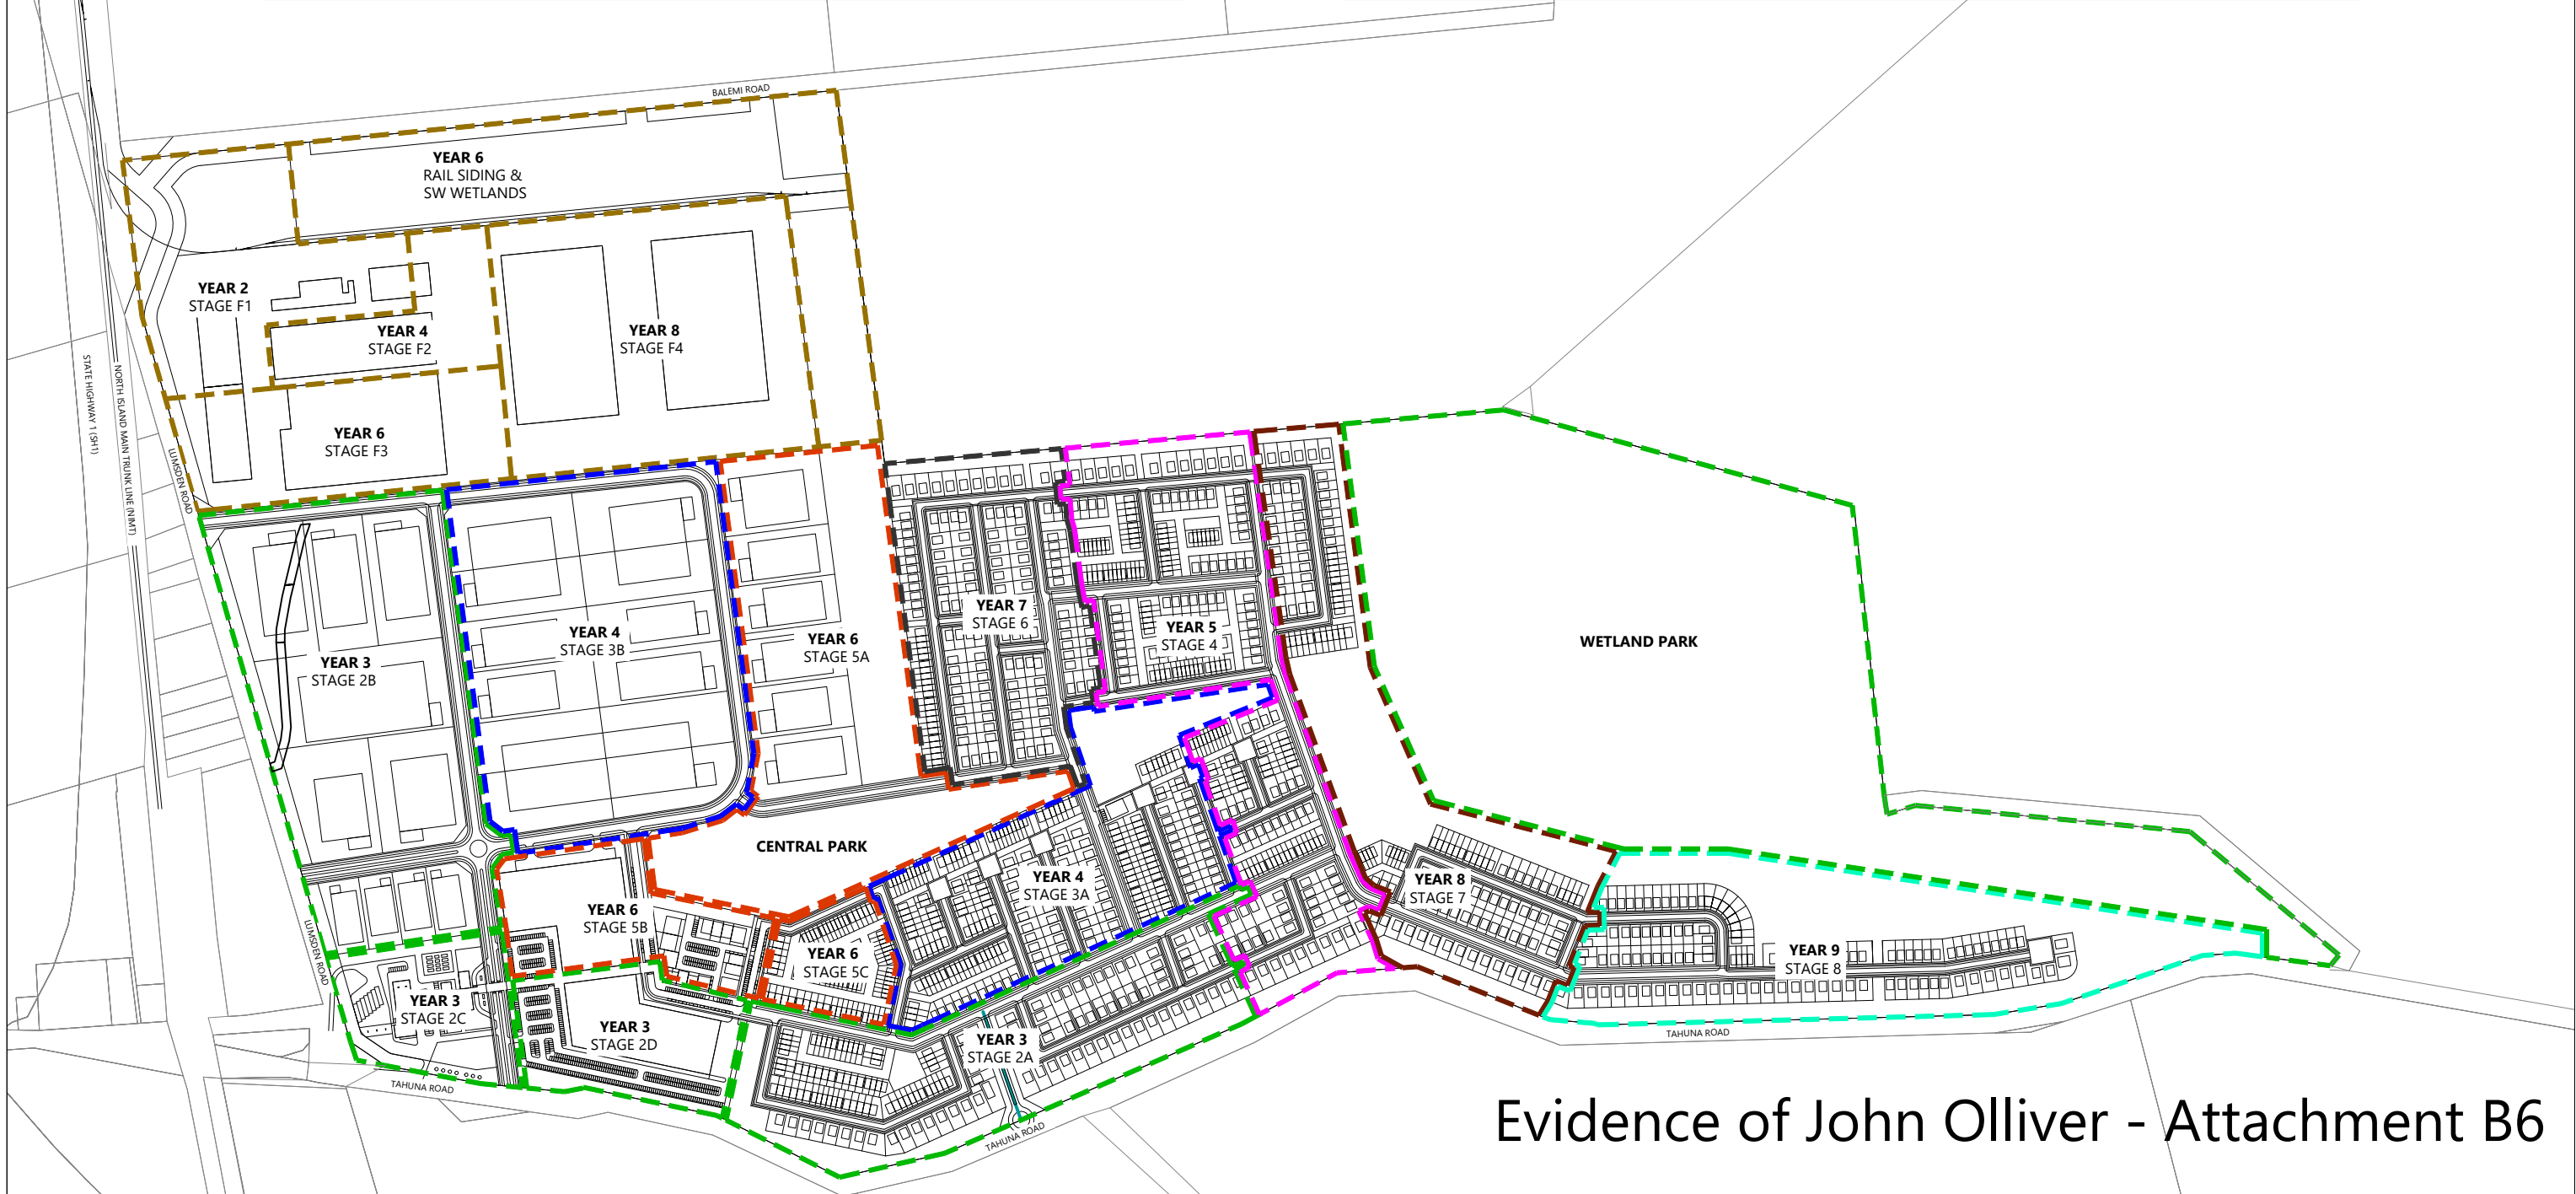

## Evidence of John Olliver - Attachment B6

REVISION DETAILS		INT	DATE	SURVEYED	231 TAHUNA ROAD OHINEWAI WAIKATO	AMBURY PROPERTIES LTD	OHINEWAI - MASTER PLANNING  CIVIL WORKS STAGING		STATUS	ISSUED FOR INFORMATION	REV	
1	ISSUED FOR INFORMATION	HS	14/05/2020	DESIGNED					HS	SCALE	1:7500 @ A3	1
				DRAWN					BP	COUNCIL	WAIKATO DISTRICT COUNCIL	
				CHECKED						DWG NO	P19-176-00-1020-SK	
				APPROVED	WOODS.CO.NZ							